




RENOVATION PLAN - SECOND FLOOR

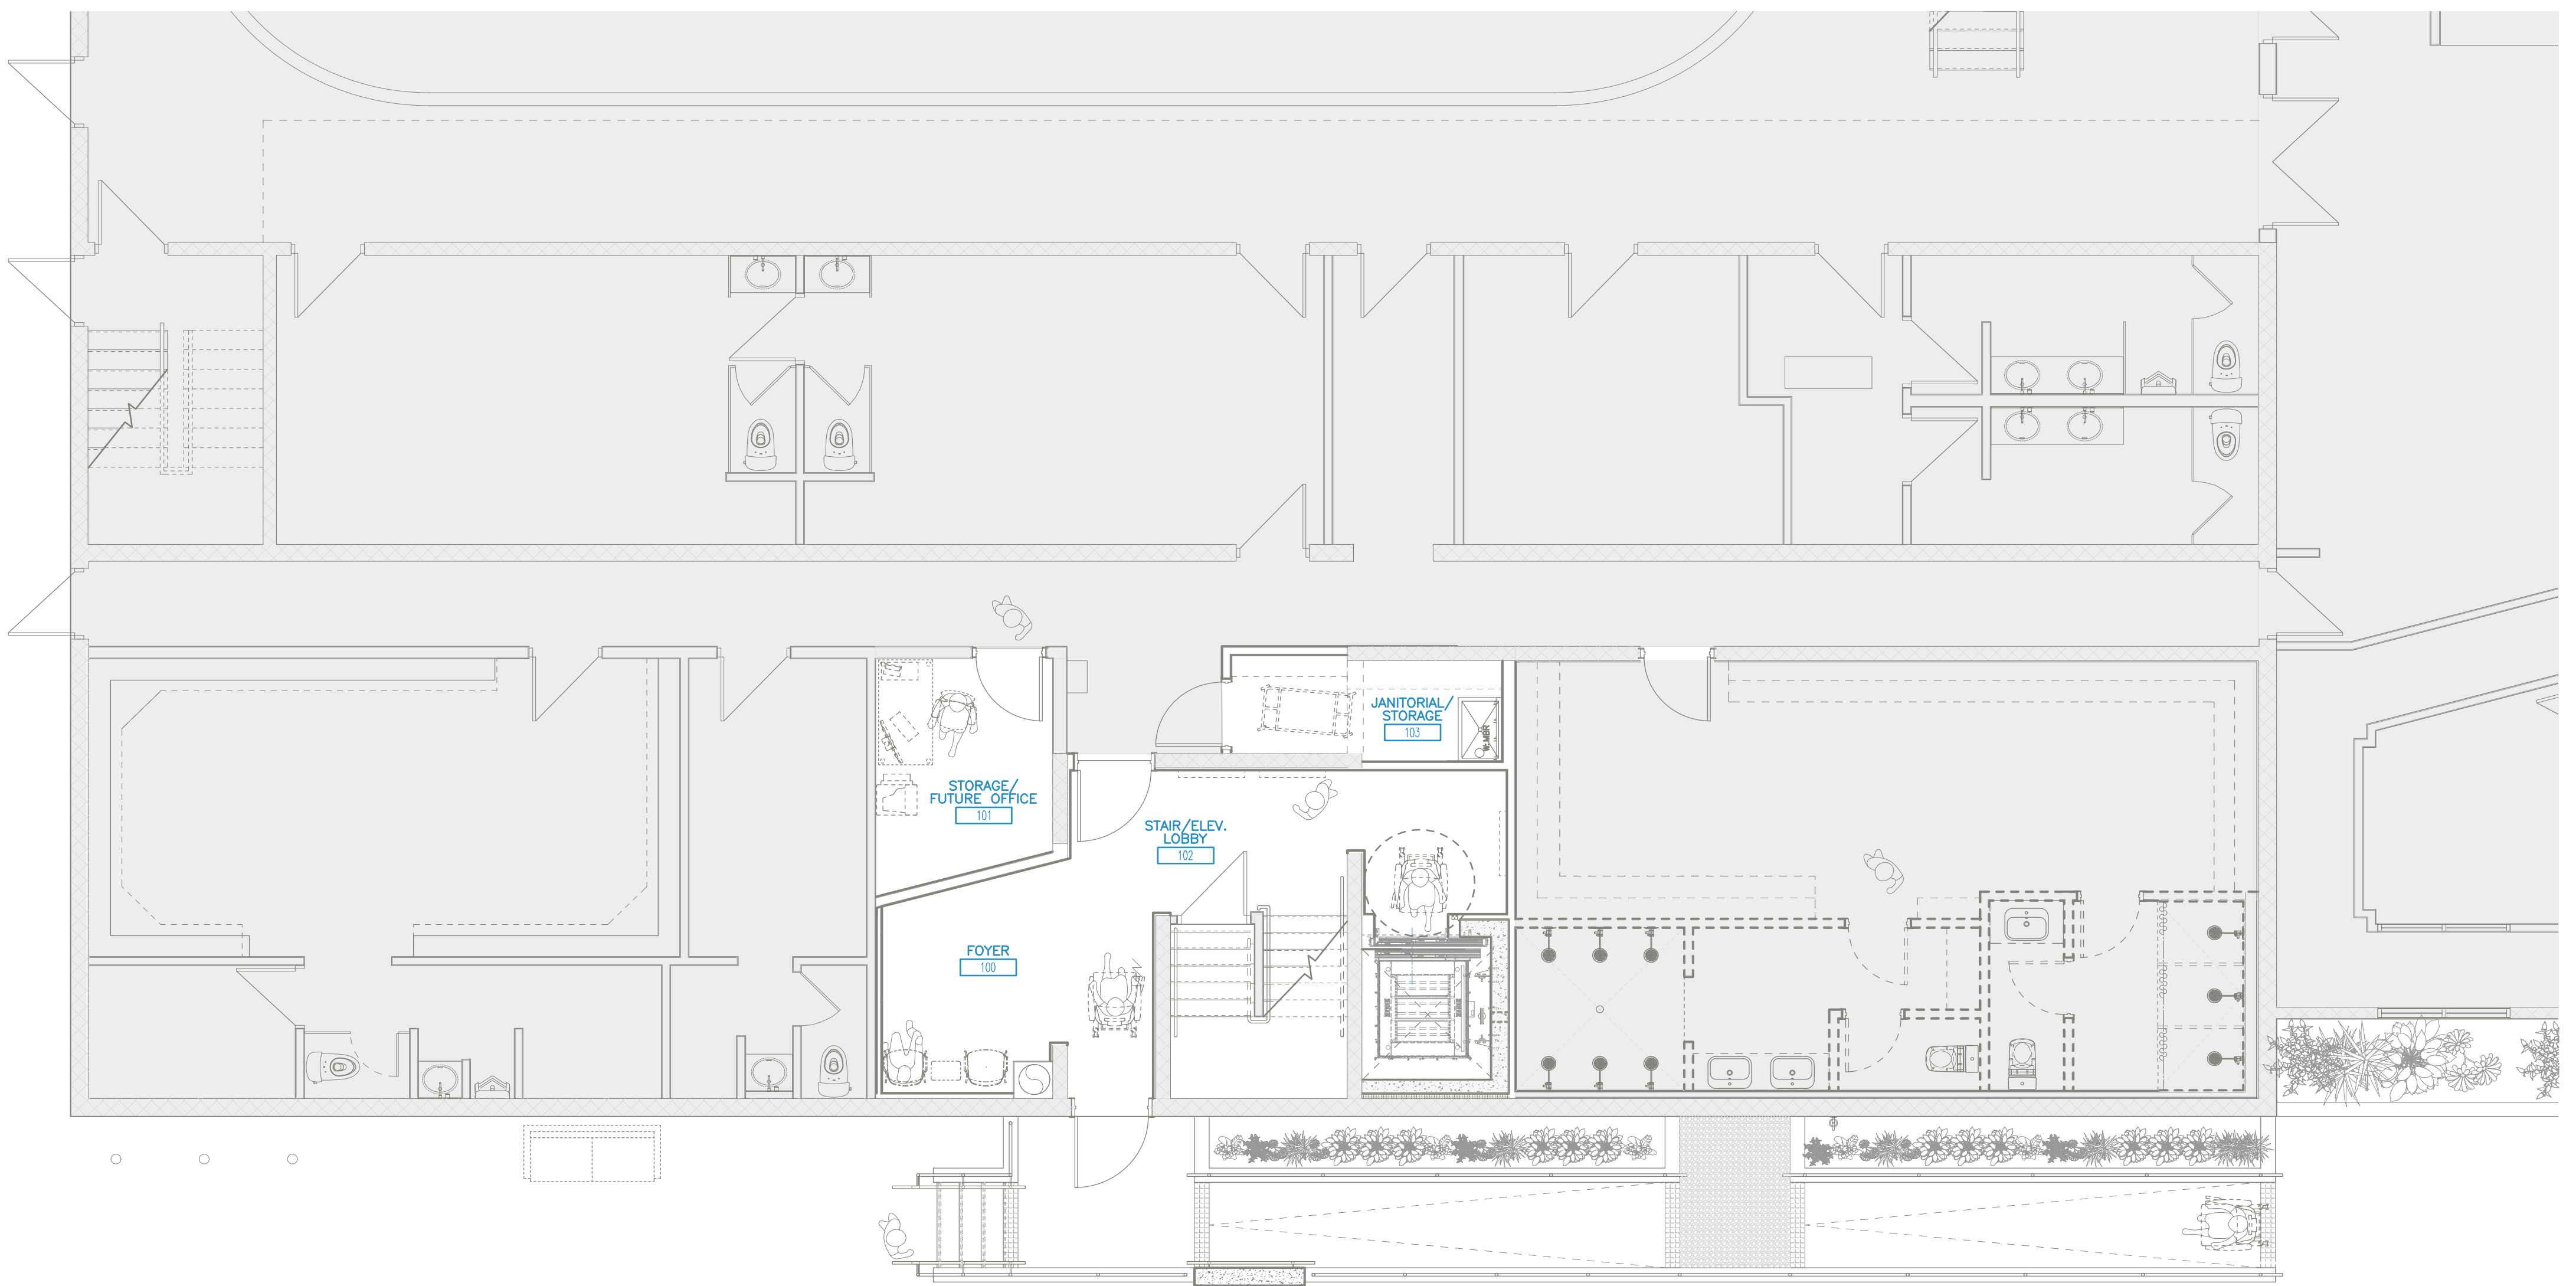


RENOVATION PLAN - GROUND FLOOR

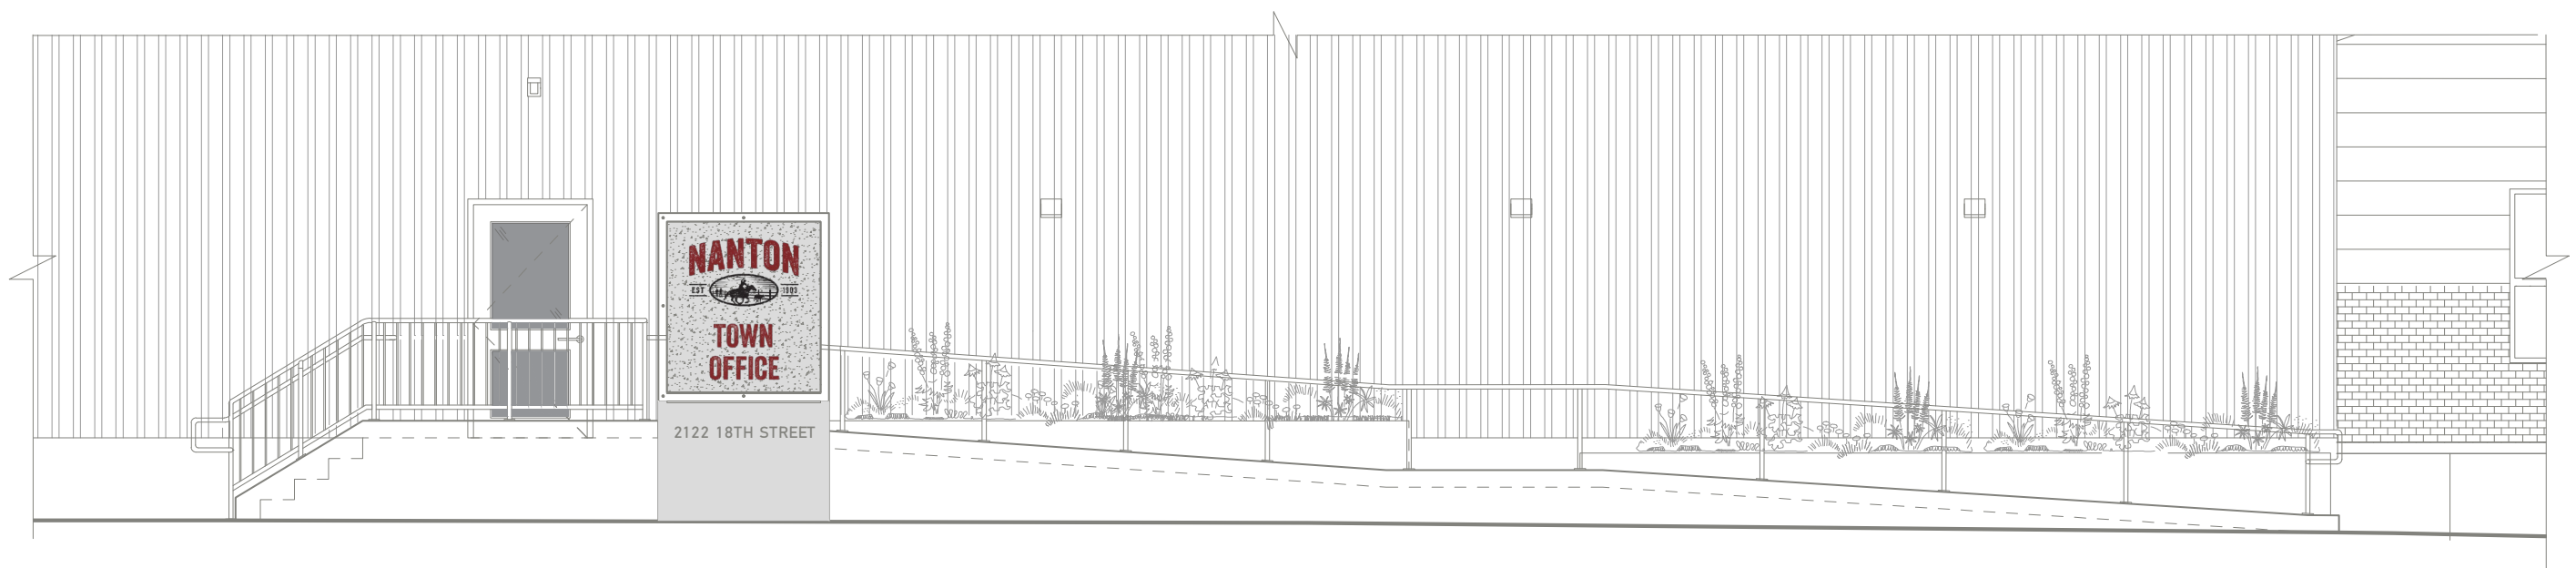


STREET ELEVATION AT NEW ACCESSIBLE RAMP

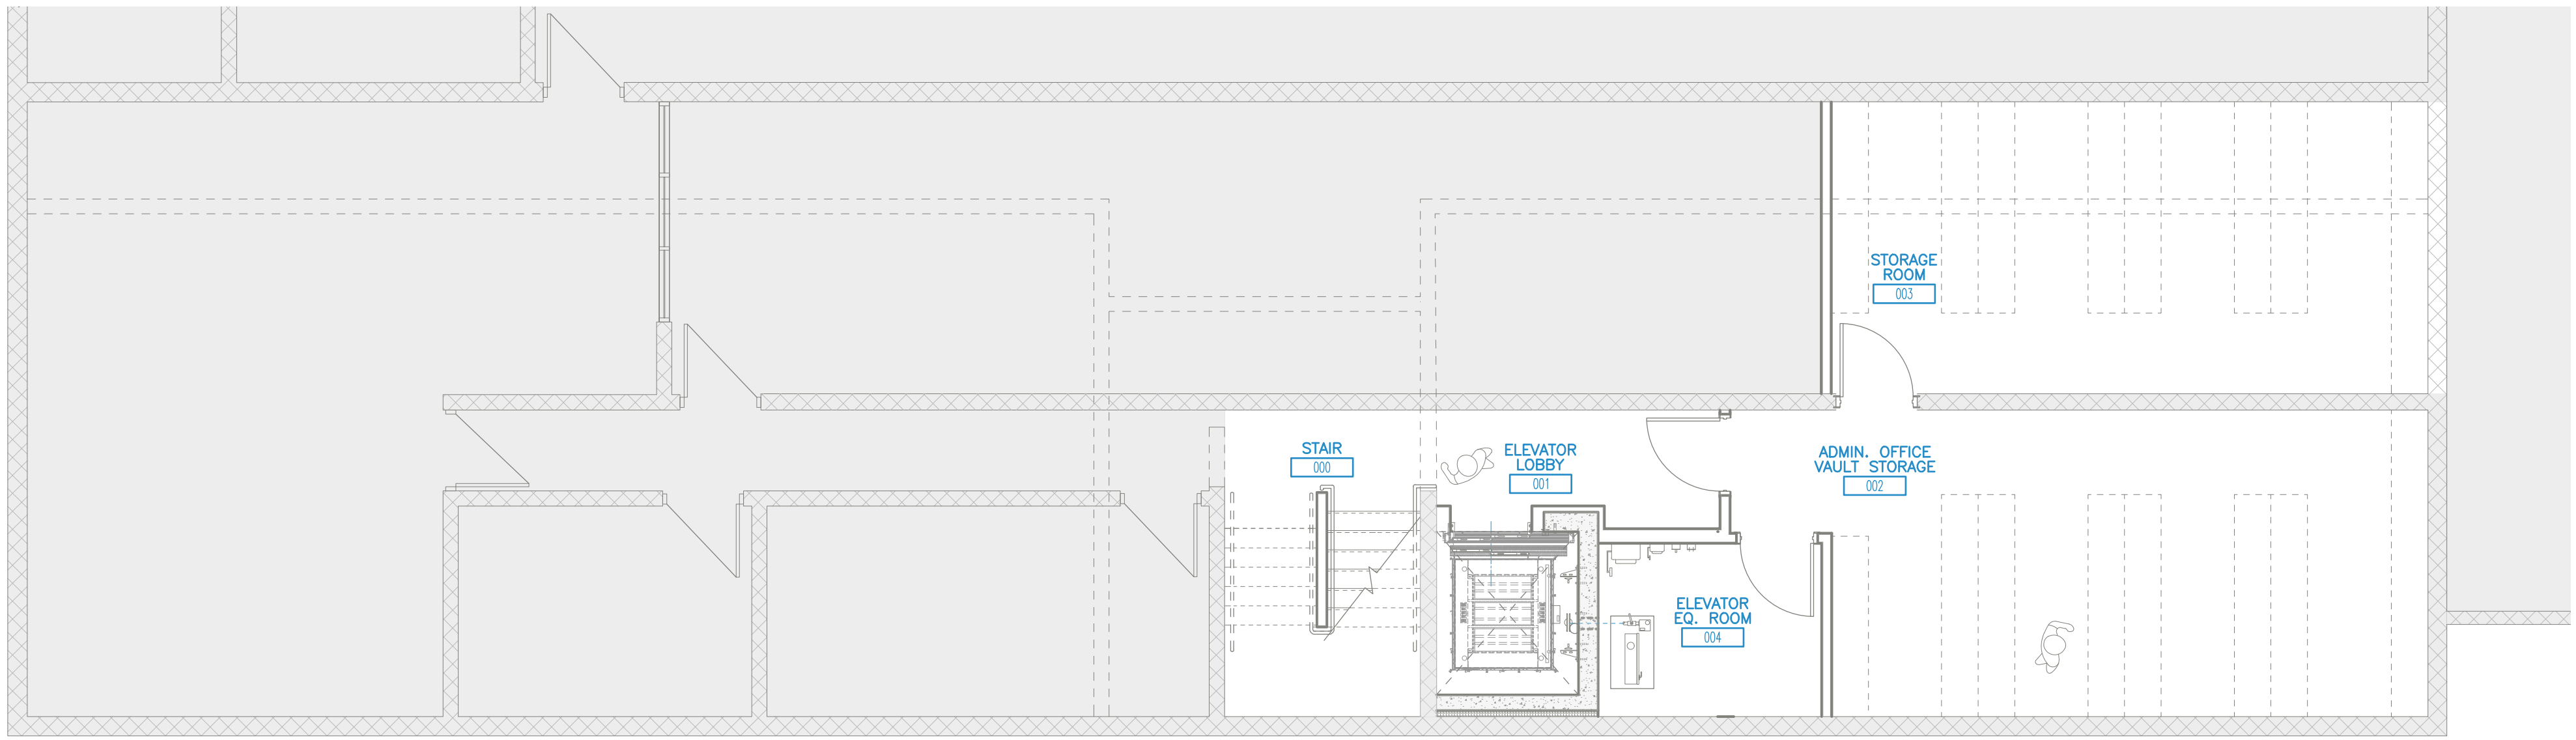


RENOVATION PLAN - BASEMENT FLOOR

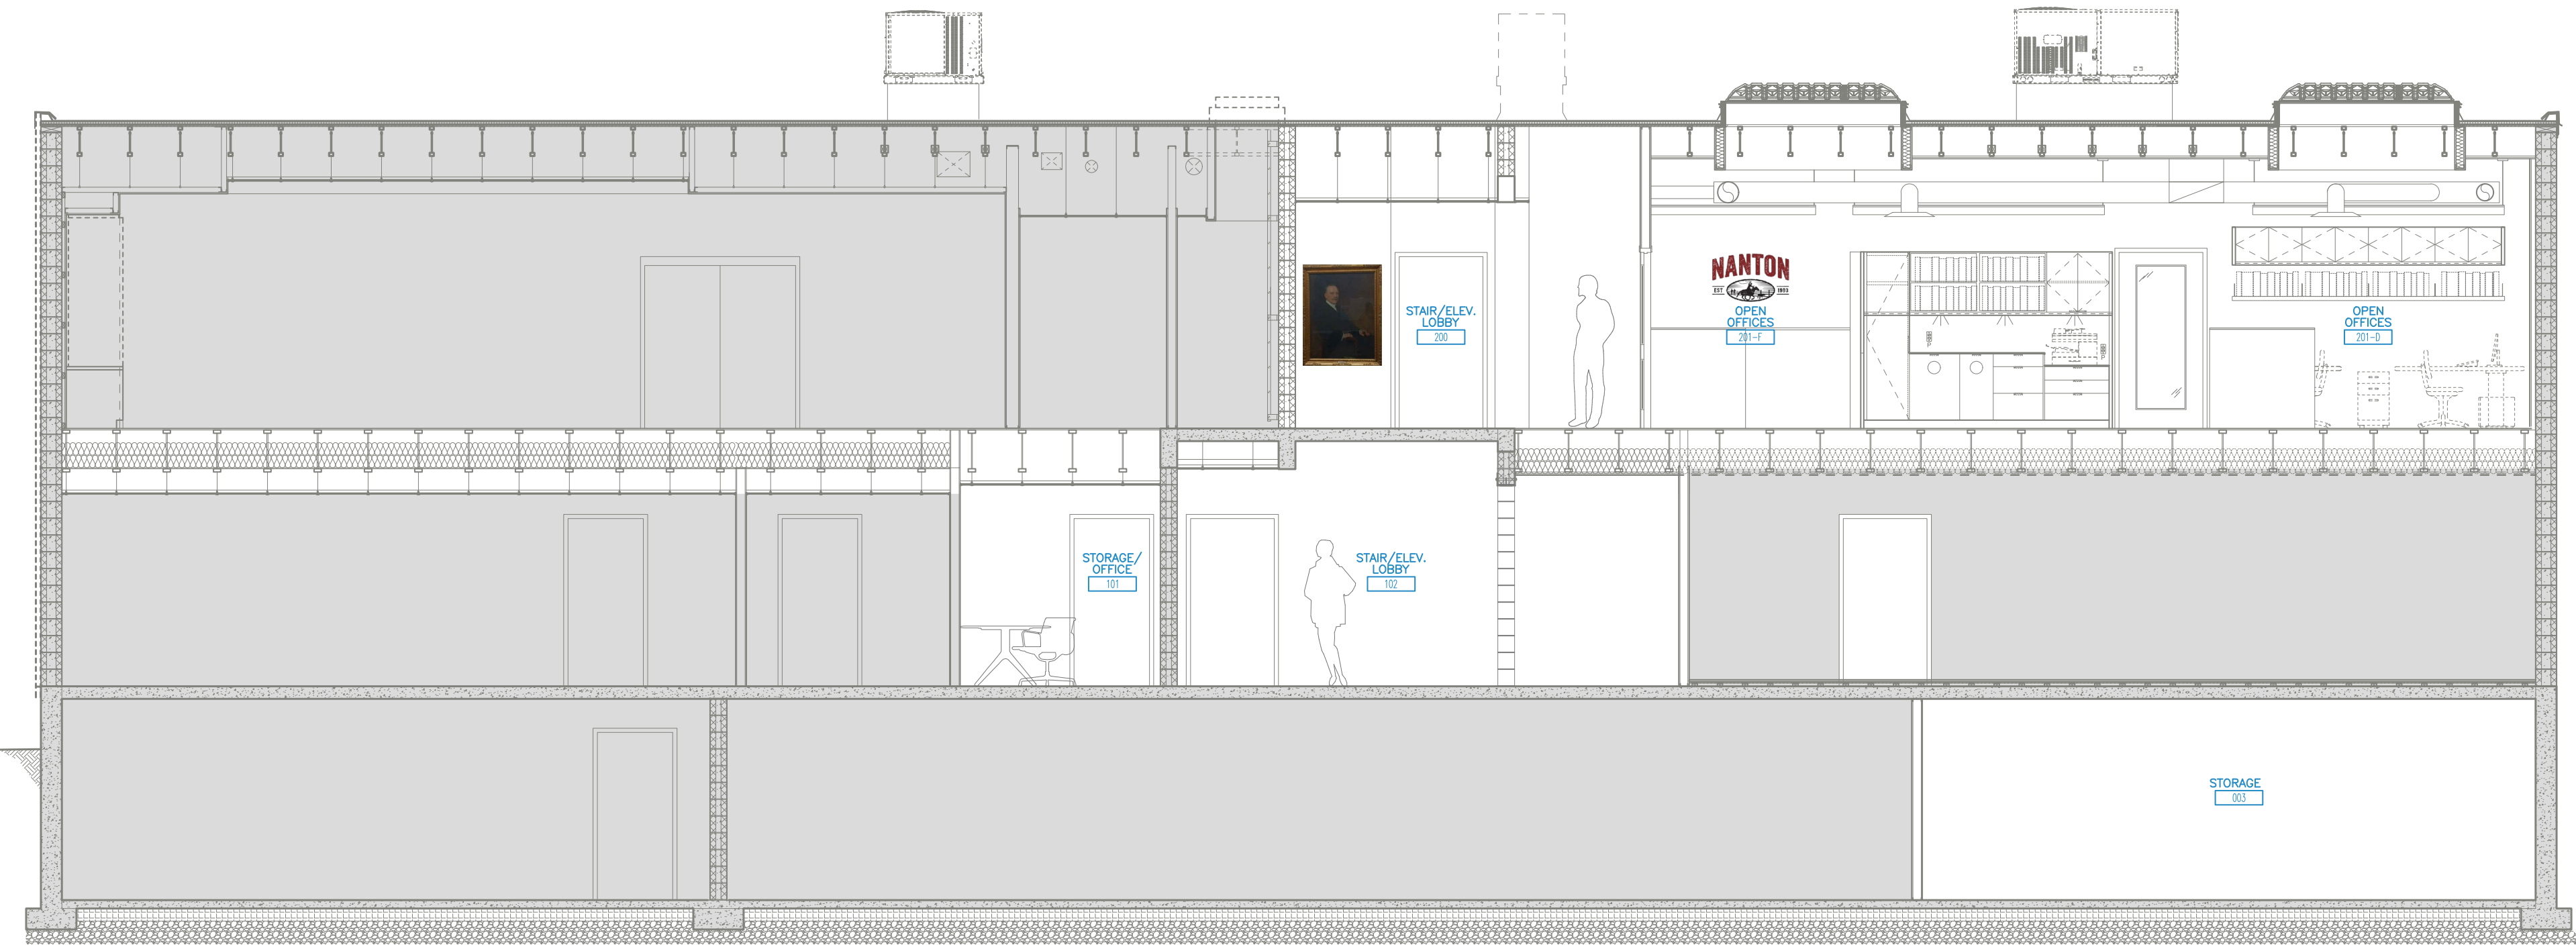


LONGITUDINAL BUILDING SECTION

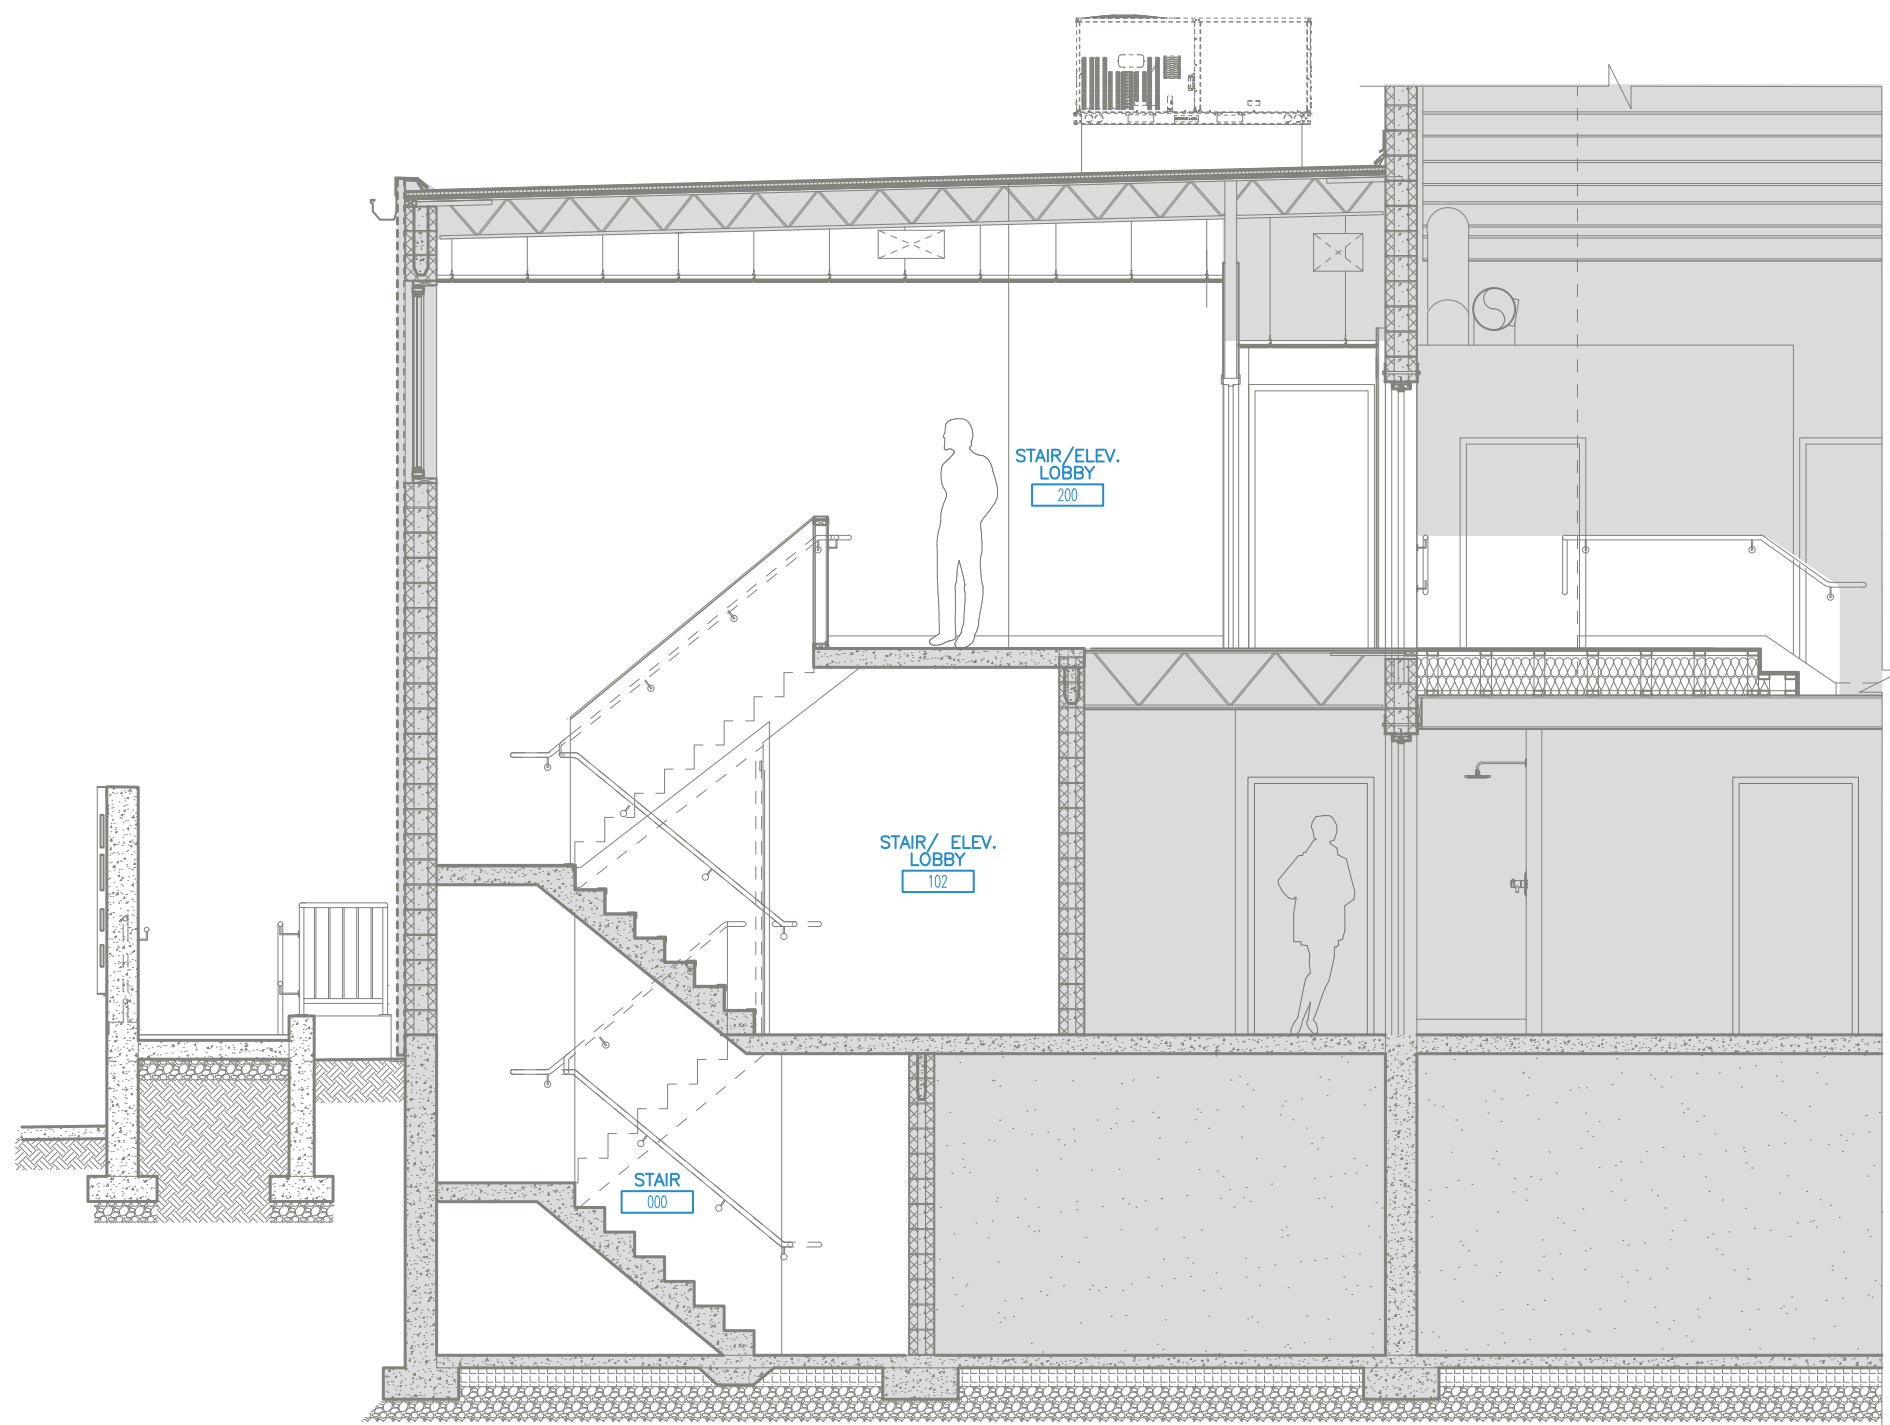

BUILDING SECTION THROUGH RAMP + STAIR

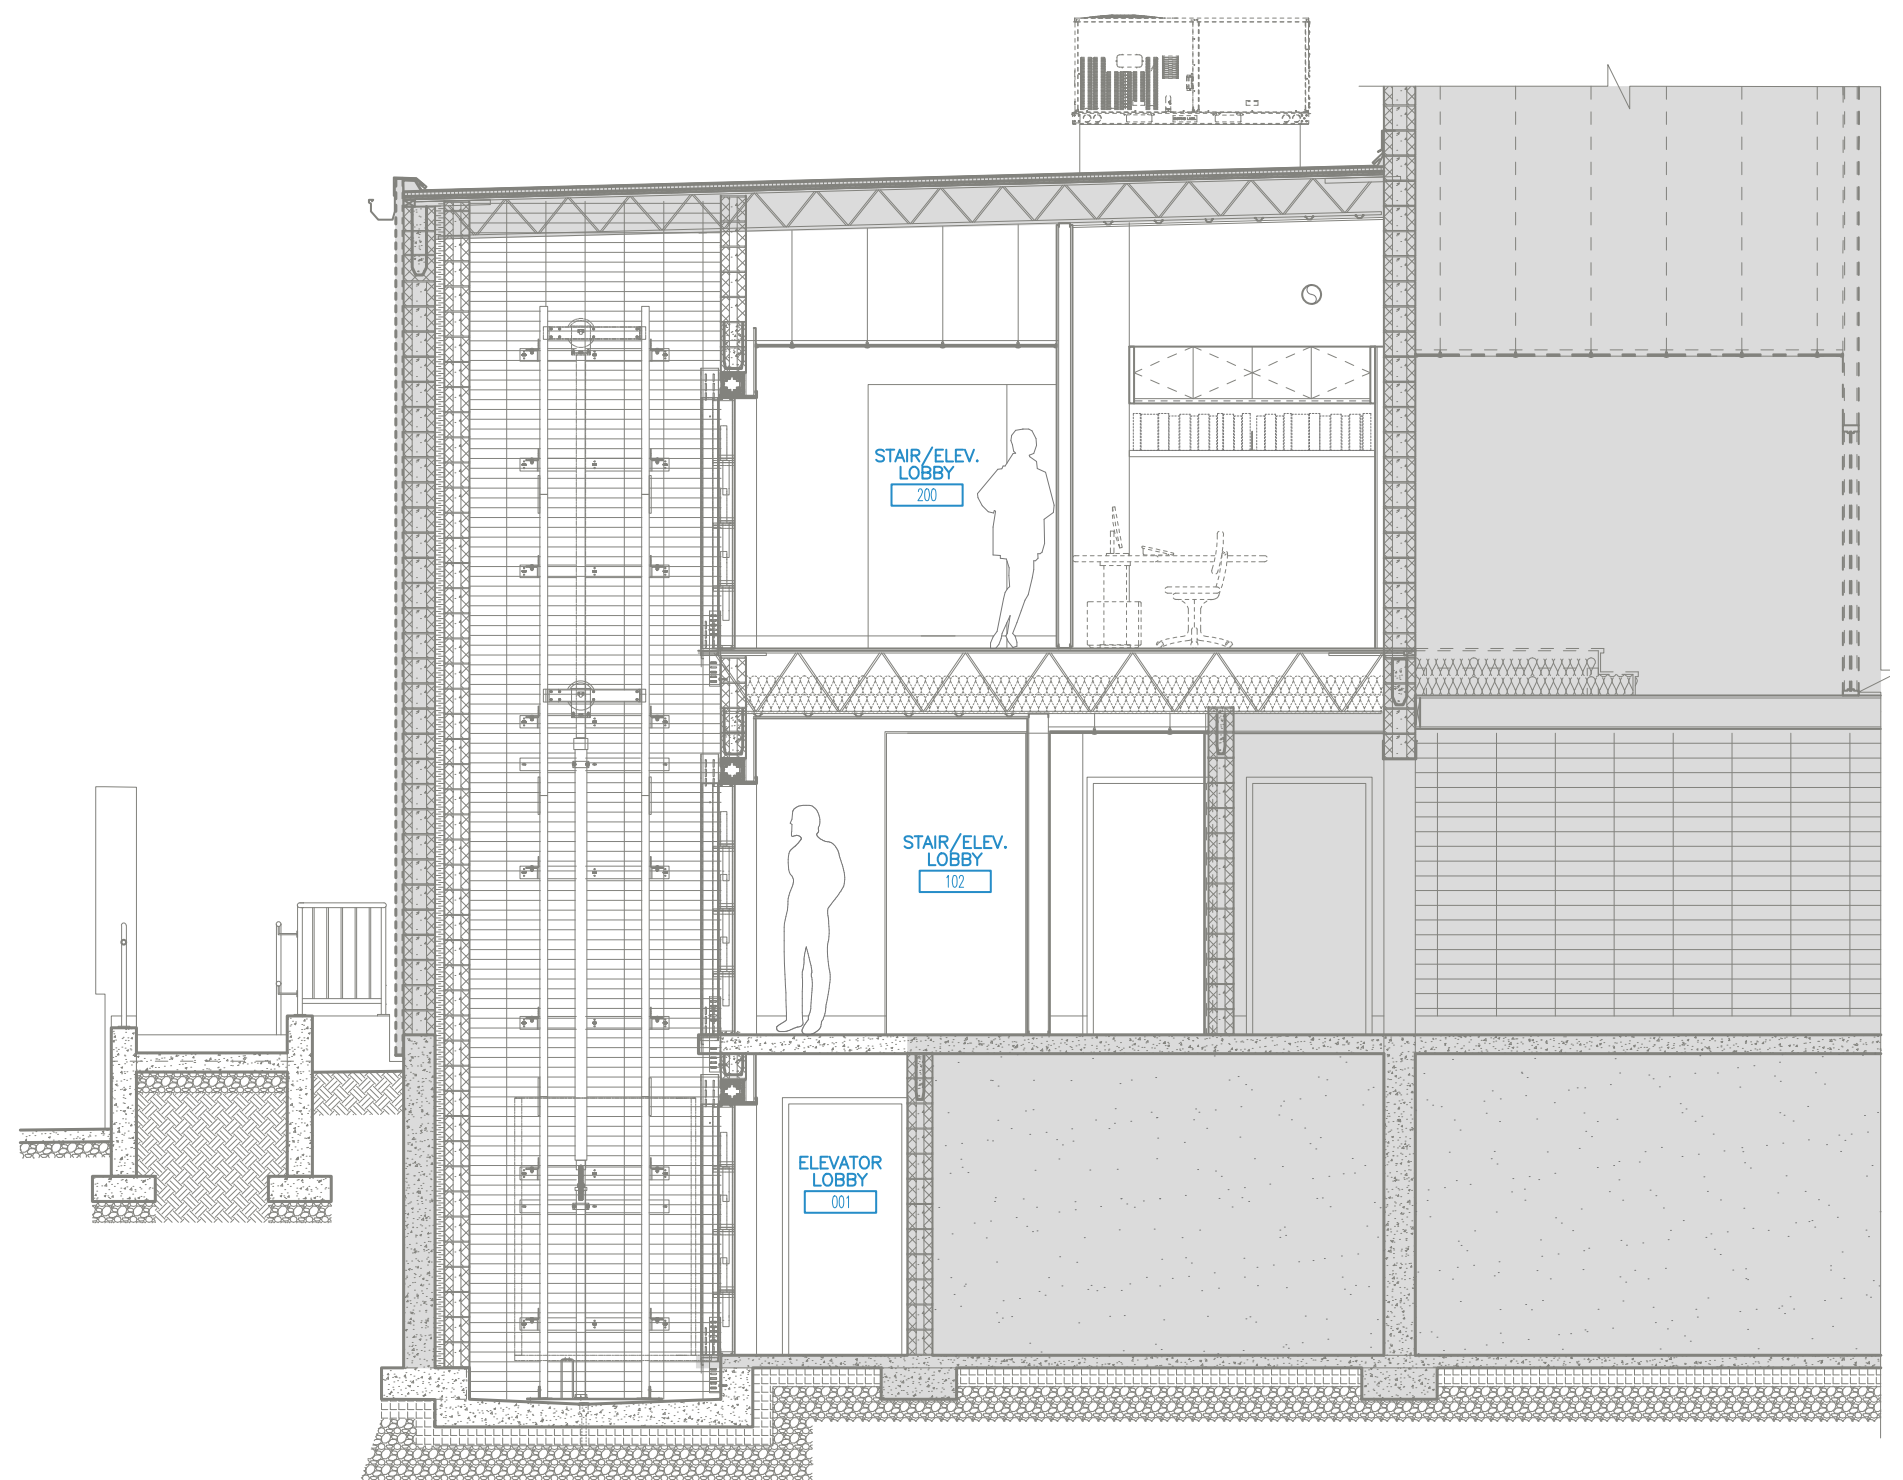

BUILDING SECTION THROUGH RAMP + ELEVATOR

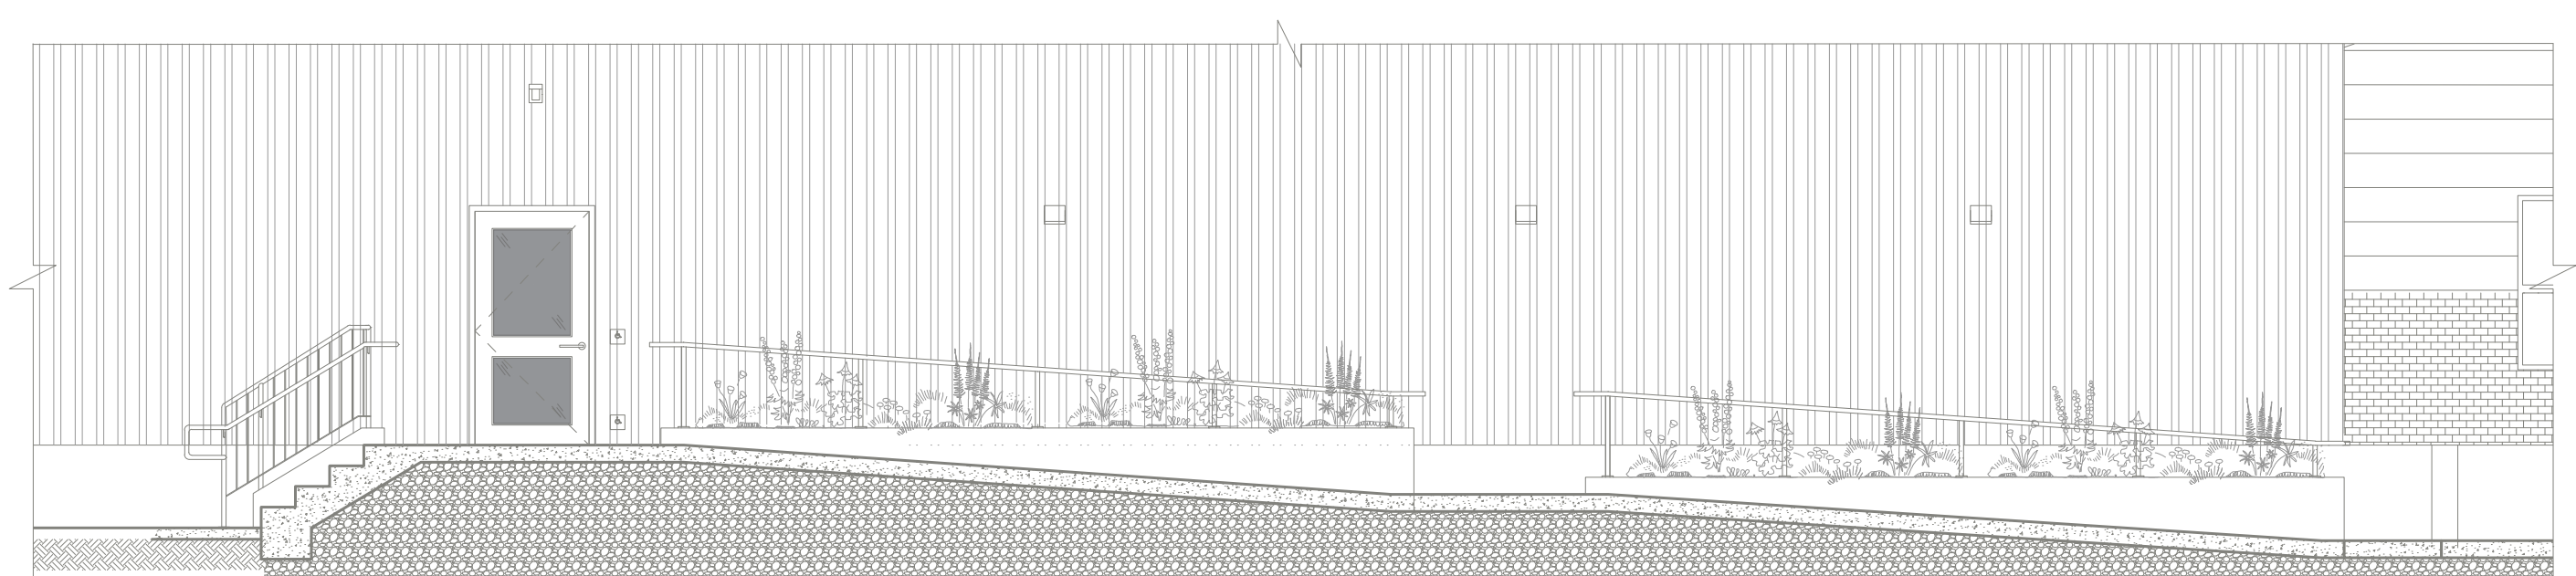

STREET SECTION THROUGH NEW ACCESSIBLE RAMP